

Branch Bank in Hettingen

LOCATION Neue Buchener Strasse 9a , 74722 Buchen - Hettingen


Architect Ecker Architekten
Area 100 m²
Photographers Constantin Meyer, Köln

A new glass banking pavilion for Hettingen signals an investment in the future of the community. The transparency of the façade invites bank clientele while confidently demonstrating state-of-the-art security measures. The building makes a contrast with the surrounding residential zone of traditional houses and gardens. Hand-polished aluminum curtain walls suspend glass panes of 3.7 meters in height. The flat roof edge conceals exterior sun-shades. The timeless, modern appearance extends through the building interiors. A free-standing cabinet wall conceals all of the technical functions of the bank, and gives character to the spaces for customer service and private transactions. The building is supported by six cruciform columns, and lighting, cooling and security monitoring devices are concealed in a plenum above a ceiling of fine aluminum louvers. With this new building, the bank has re-established its presence in this traditional town with a decidedly modern architecture.







Site Plan

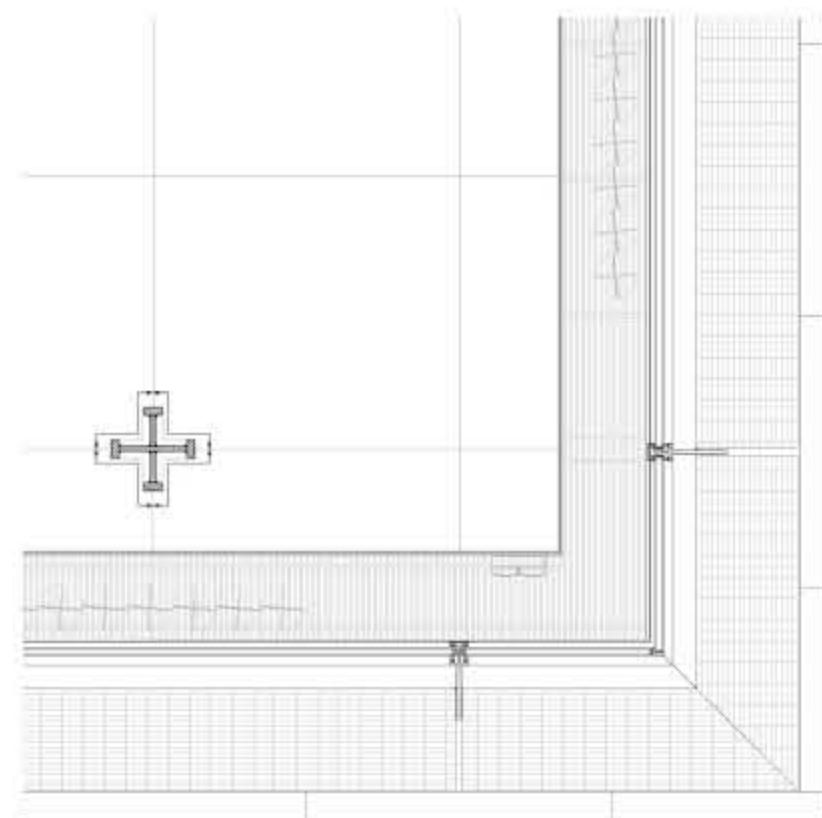


Horizontal Section

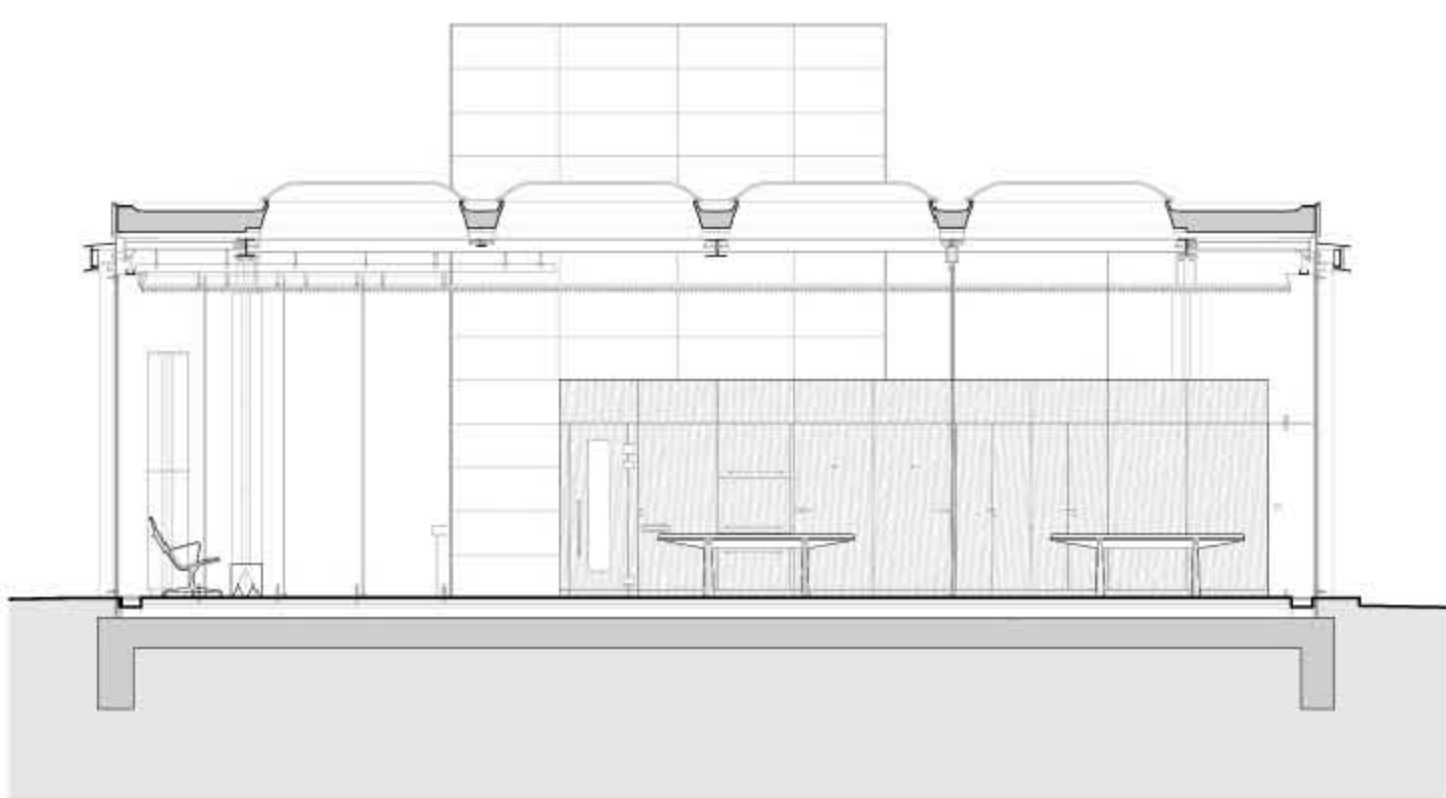

longitudinal Section

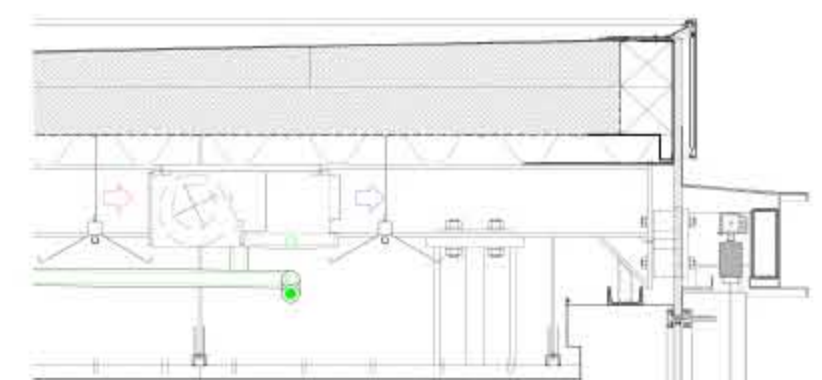

Vertical Section

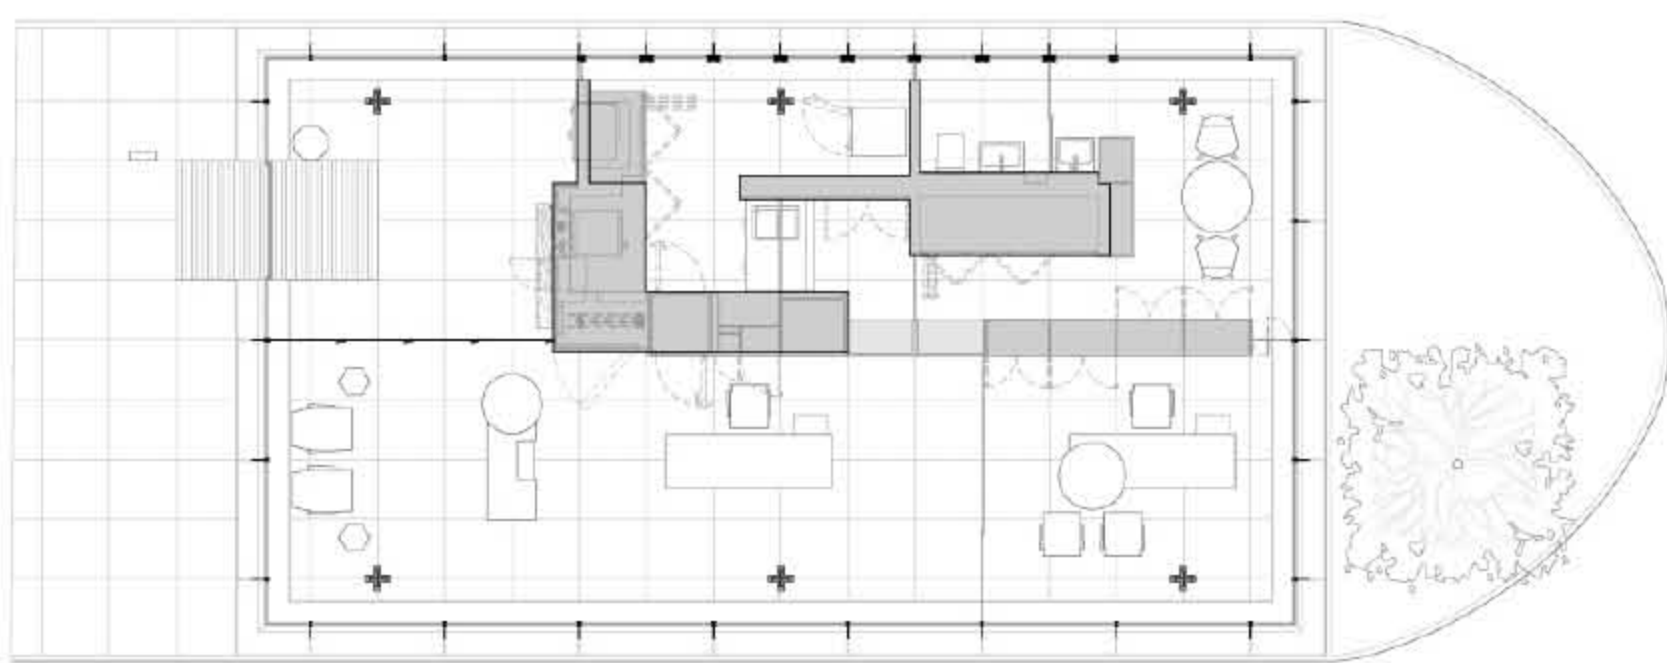

Floorplan

在设计上，设计师巧妙地将简欧风格与成都本土文化完美融合，展现出传统文化在现代都市中的新灵魂，体现了娱乐空间特有的氛围。在文化主题确定方面——银杏树、市标——太阳神鸟图案，市花——位于成都市清水河路蓉城印象高端娱乐会所。在空间布局上，设计师重点打造大厅、通道等公区部分，让景观、休息区、吧台、出品台、待工房、办公室、音控室、监控室、保洁室、包房等空间合理布局，互相穿插，最大限度地使用了营业面积。

在设计上，城印象高端娱乐会所。在空间布局上，设计师重点打造大河路蓉城印象高端娱乐会所。在空间布局上，设计师重点打造大厅、通道等公区部分，让景观、休息区、通道等公区部分，让景观、休息、通道等公区部分，让景观、休息、吧台、出品台、待工房、办公室、音控室、监控室、保洁室、包房等空间合理布局，互相穿插，最大限度地使用了营业面积。

